


REVISIONS		
DESCRIPTION	DATE	APPROVED

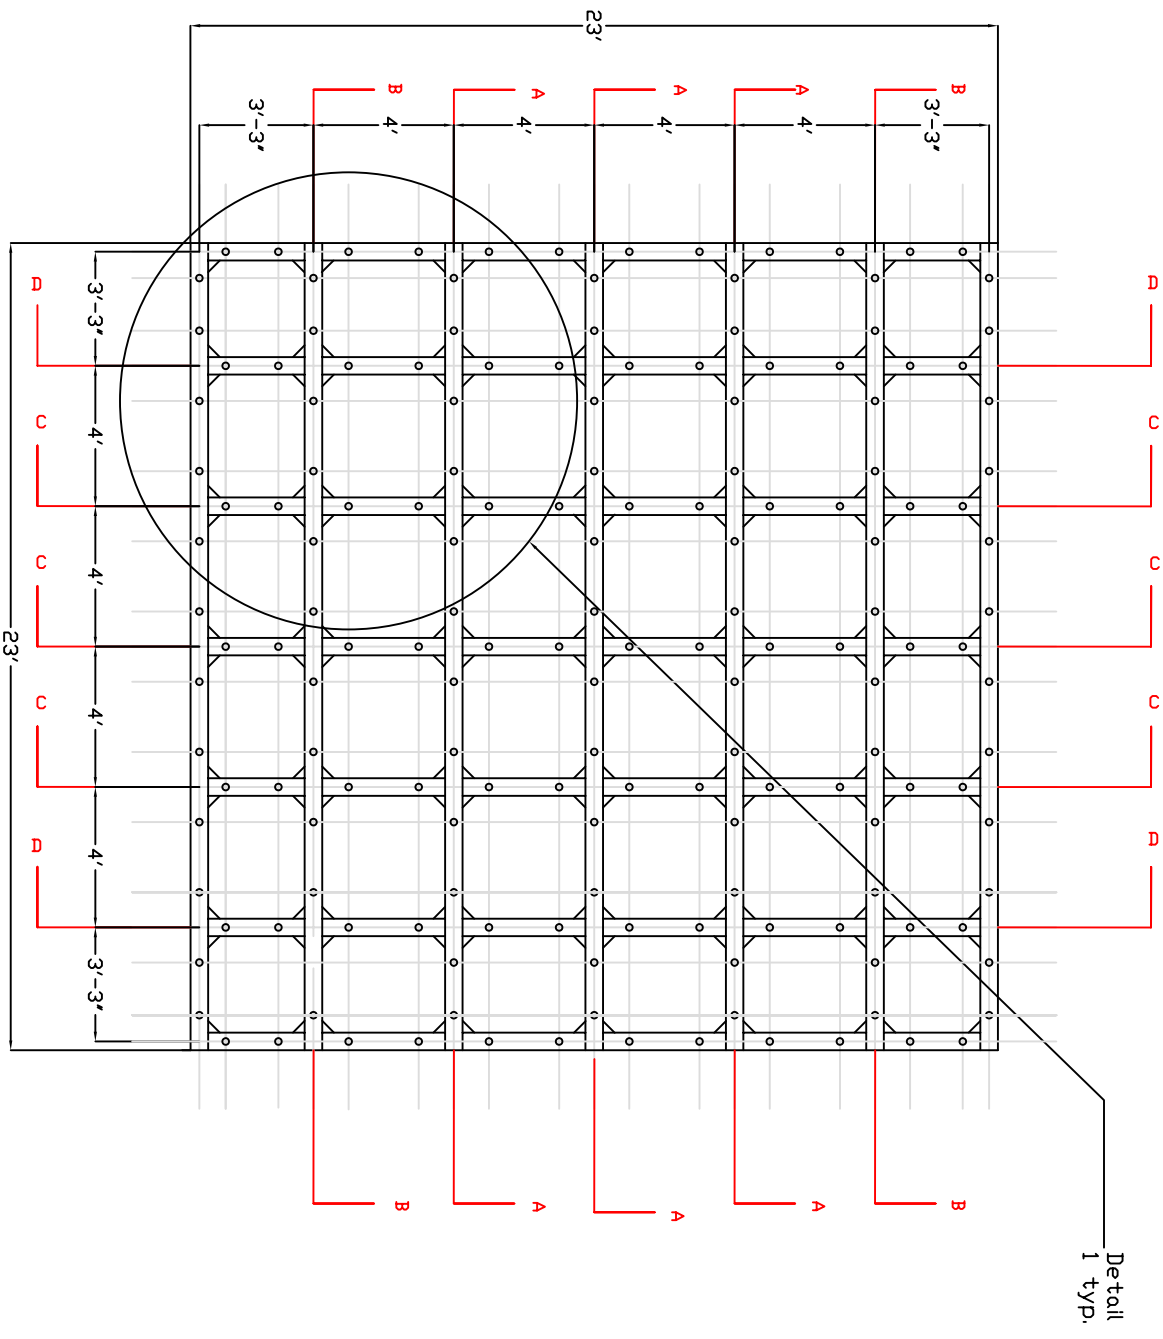

DESCRIPTION		Table extension, Plan view.	
DATE	08/19/2004	DWG NO.	
SCALE	1"=7'	SHEET	
			REV